


Proposed ground floor plan (1.50)

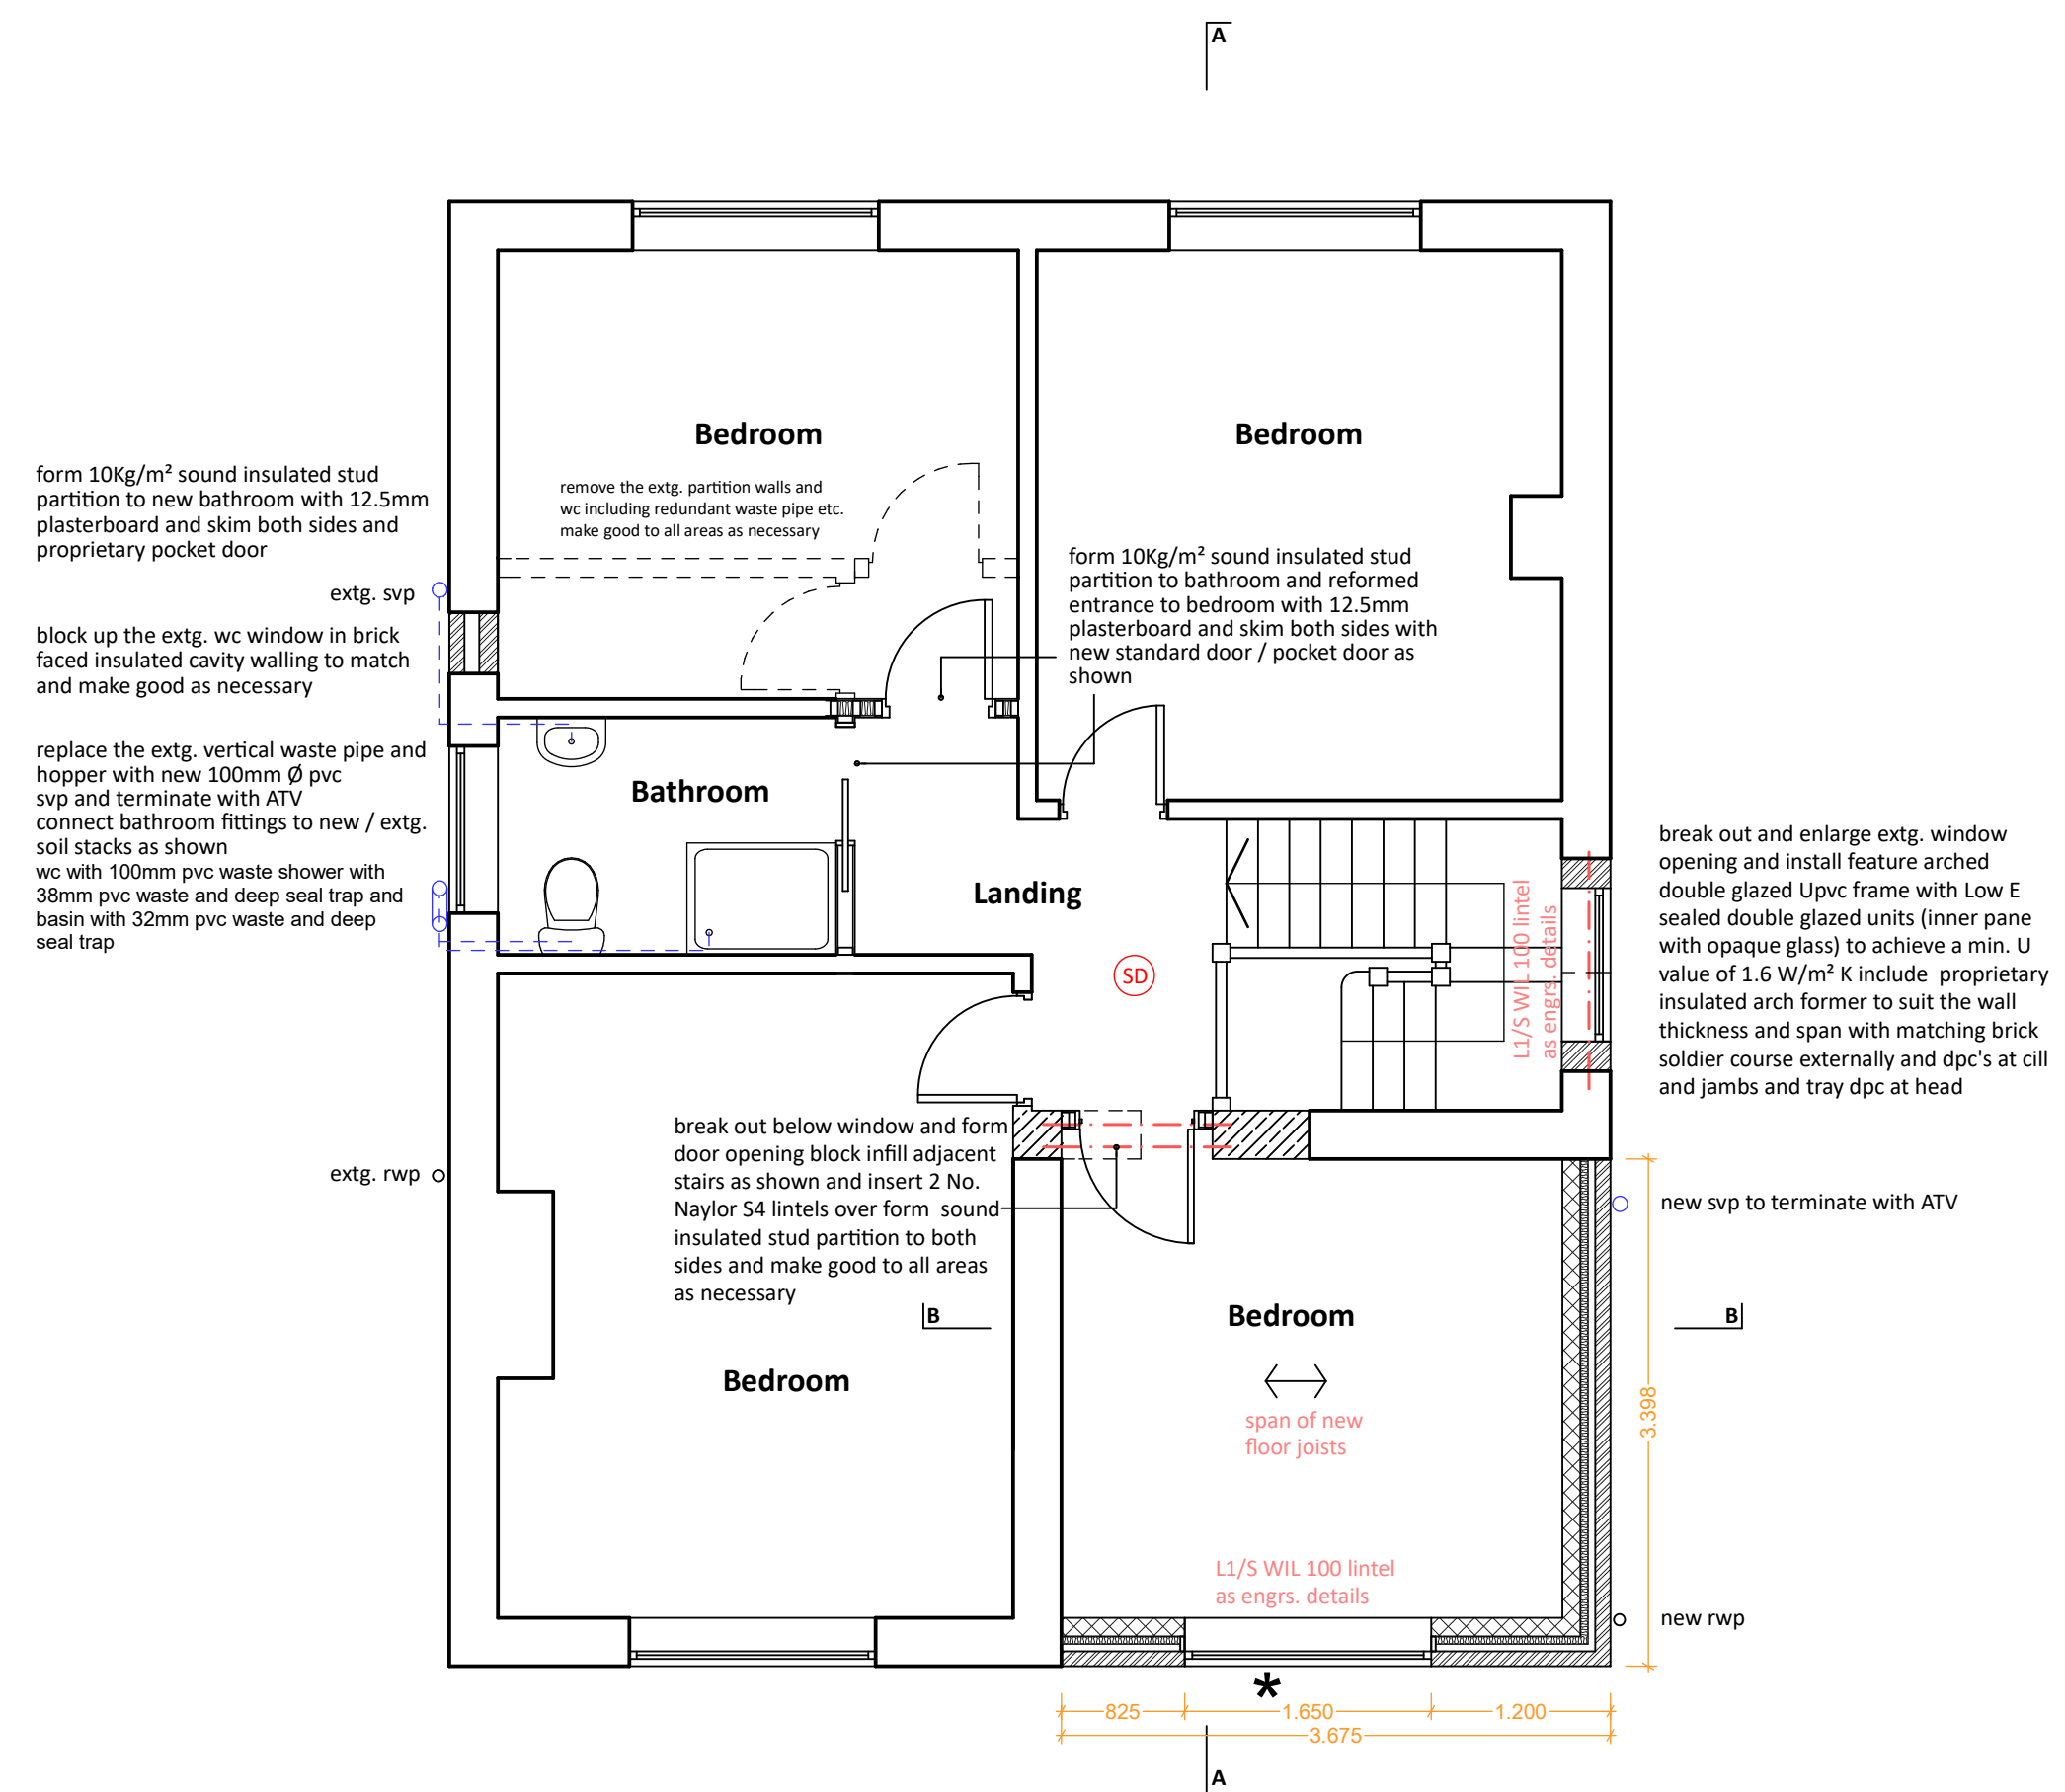

Proposed first floor plan

Daniel Powell
STUDIO

BUILDING REGULATION DETAILS

Client: **Mr N Taylor**

Address: **65 Clothierholme Road, Ripon, HG42DE**

Drawn by: **DP**

Scale: **1.50@A1**

Date: **March 2017**

Dwg no: **284 / BR1**

T. 01765 609798 E. info@dpowellstudio.co.uk

The Studio Ure Bank Top Ripon HG4 1JD

www.dpowellstudio.co.uk