


**Proposed lower ground floor plan**  
**Draft issue only 24.02.22**  
**Awaiting engrs input**

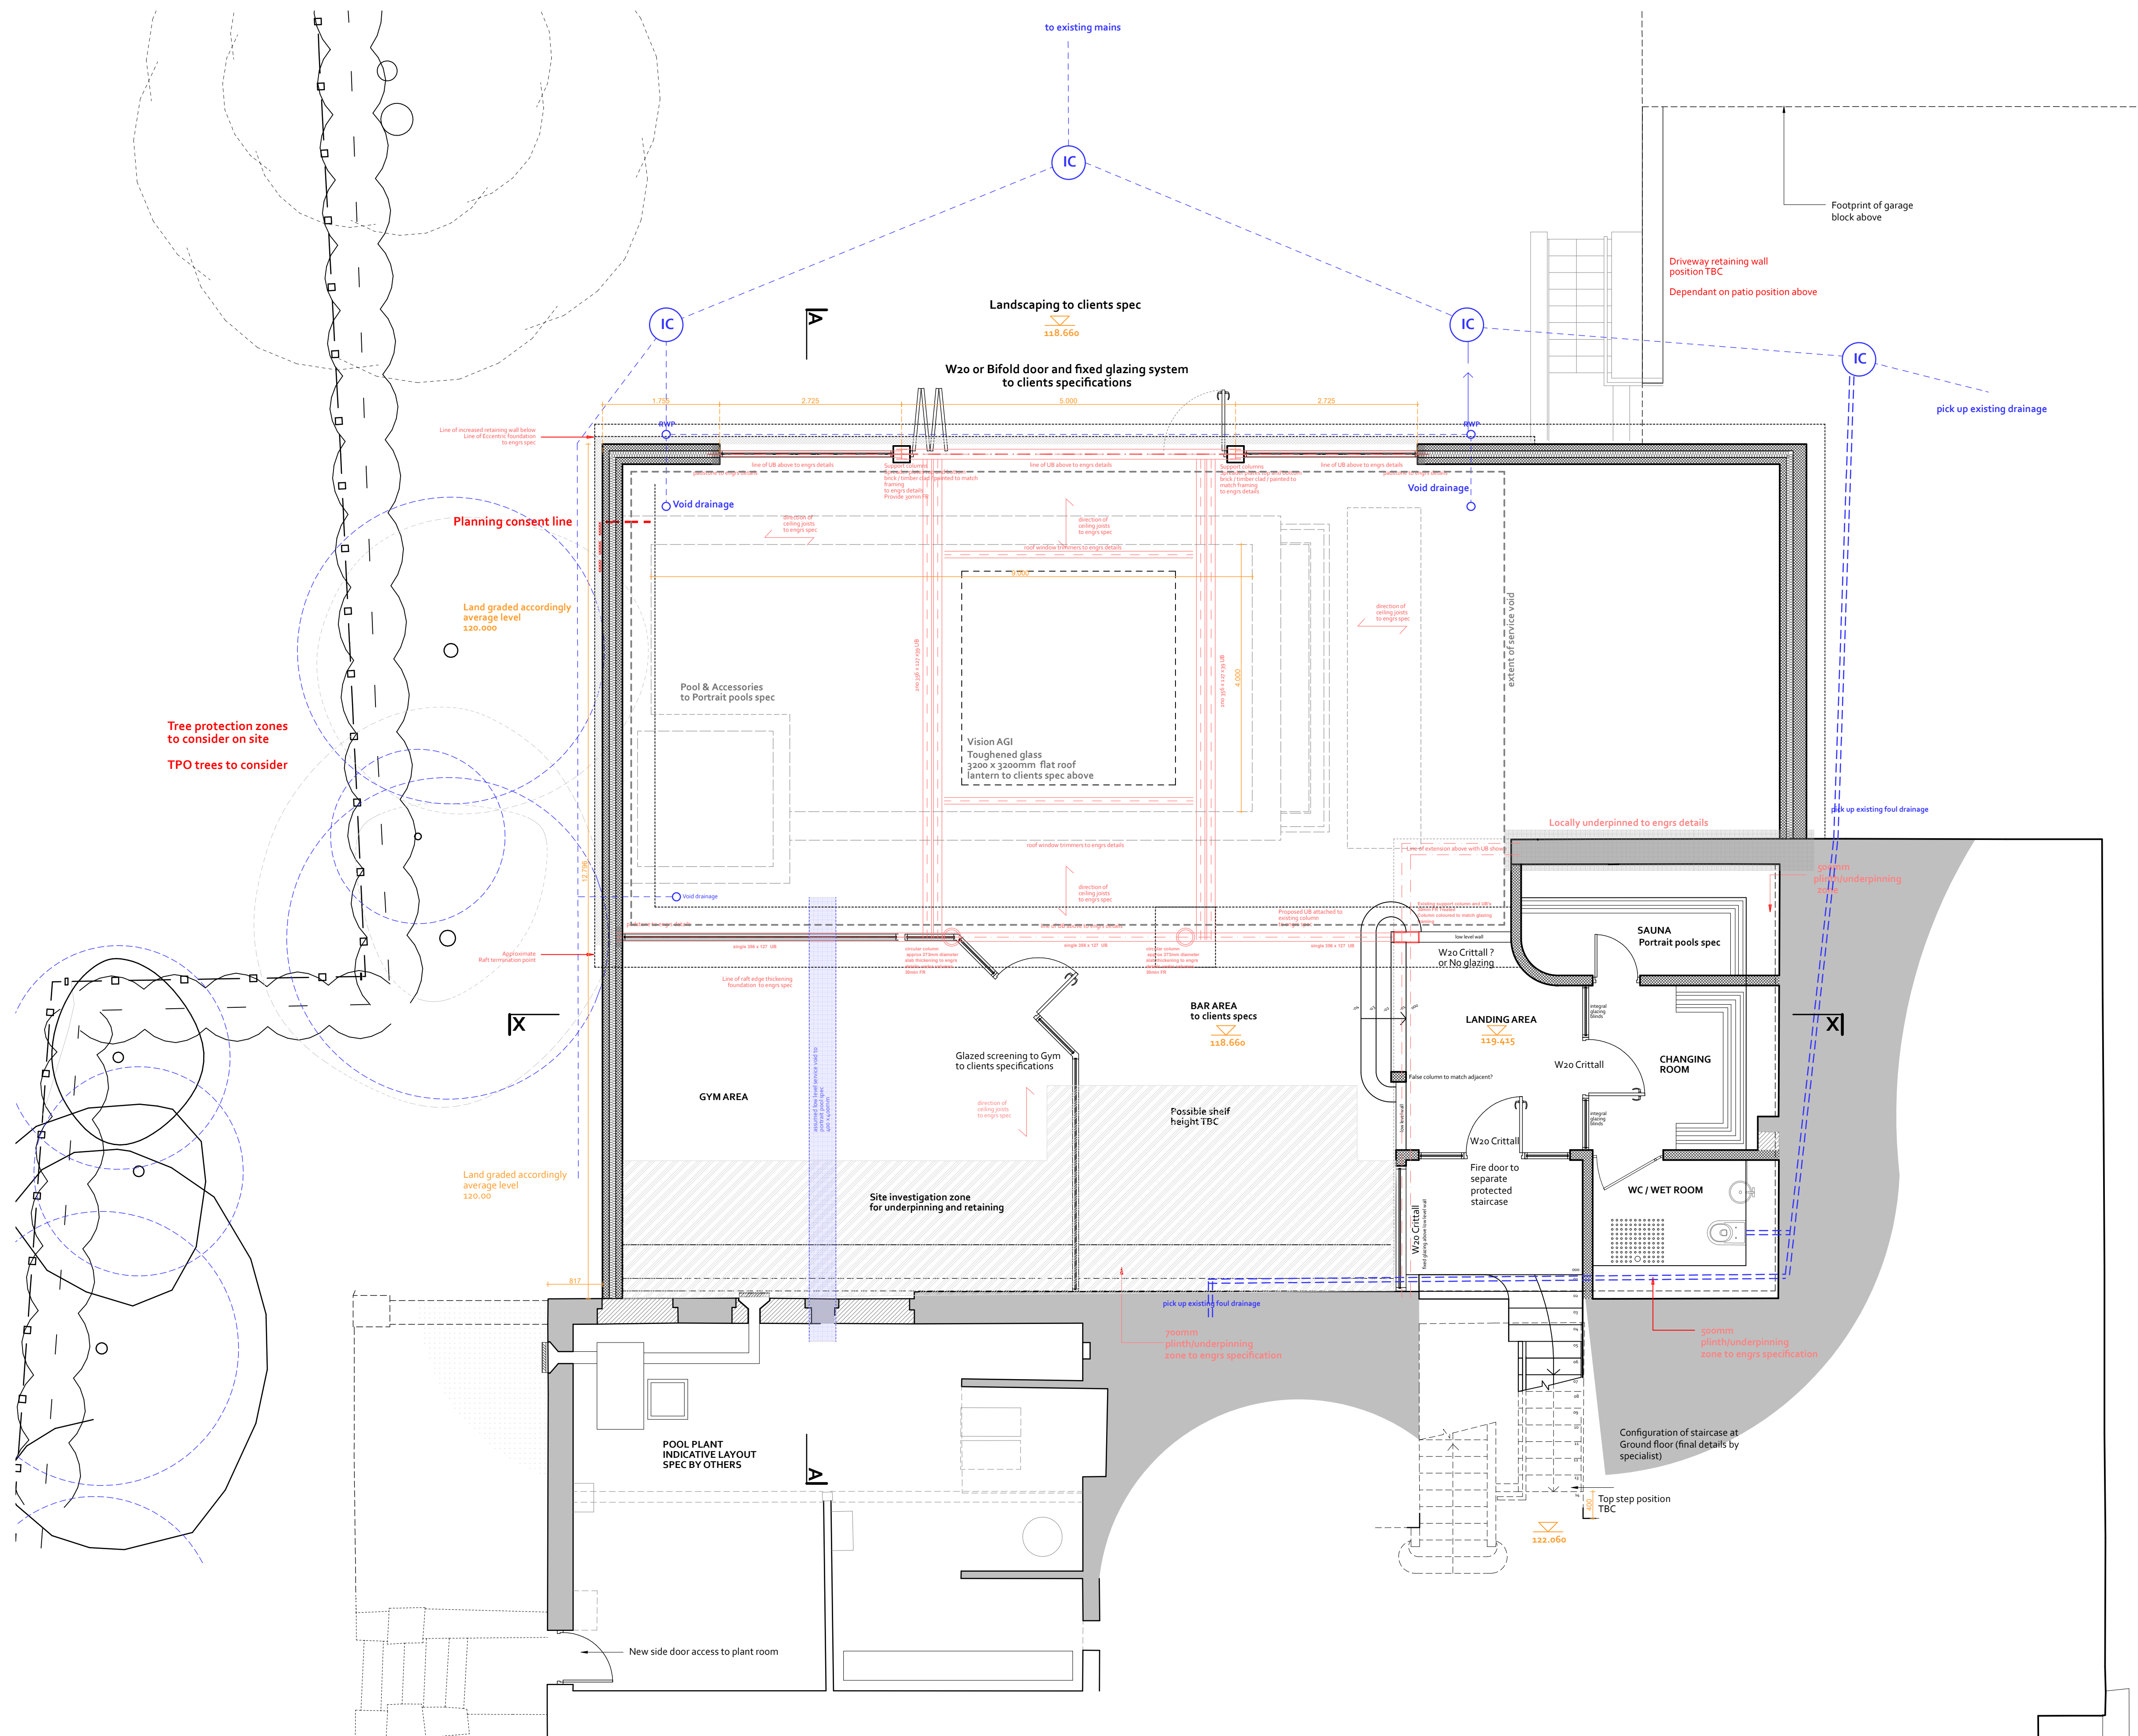



**Proposed lower ground floor plan**  
**Draft issue only 24.02.22**  
**Awaiting engrs input**